


**Notes:**  
 1. This drawing is to be read in conjunction with individual Public Utility Companies drawings and details.  
 2. Positions of existing service apparatus must be taken as approximate only and should be verified on site. Accuracy of information cannot be guaranteed and individual services should be located prior to any excavation commencing.

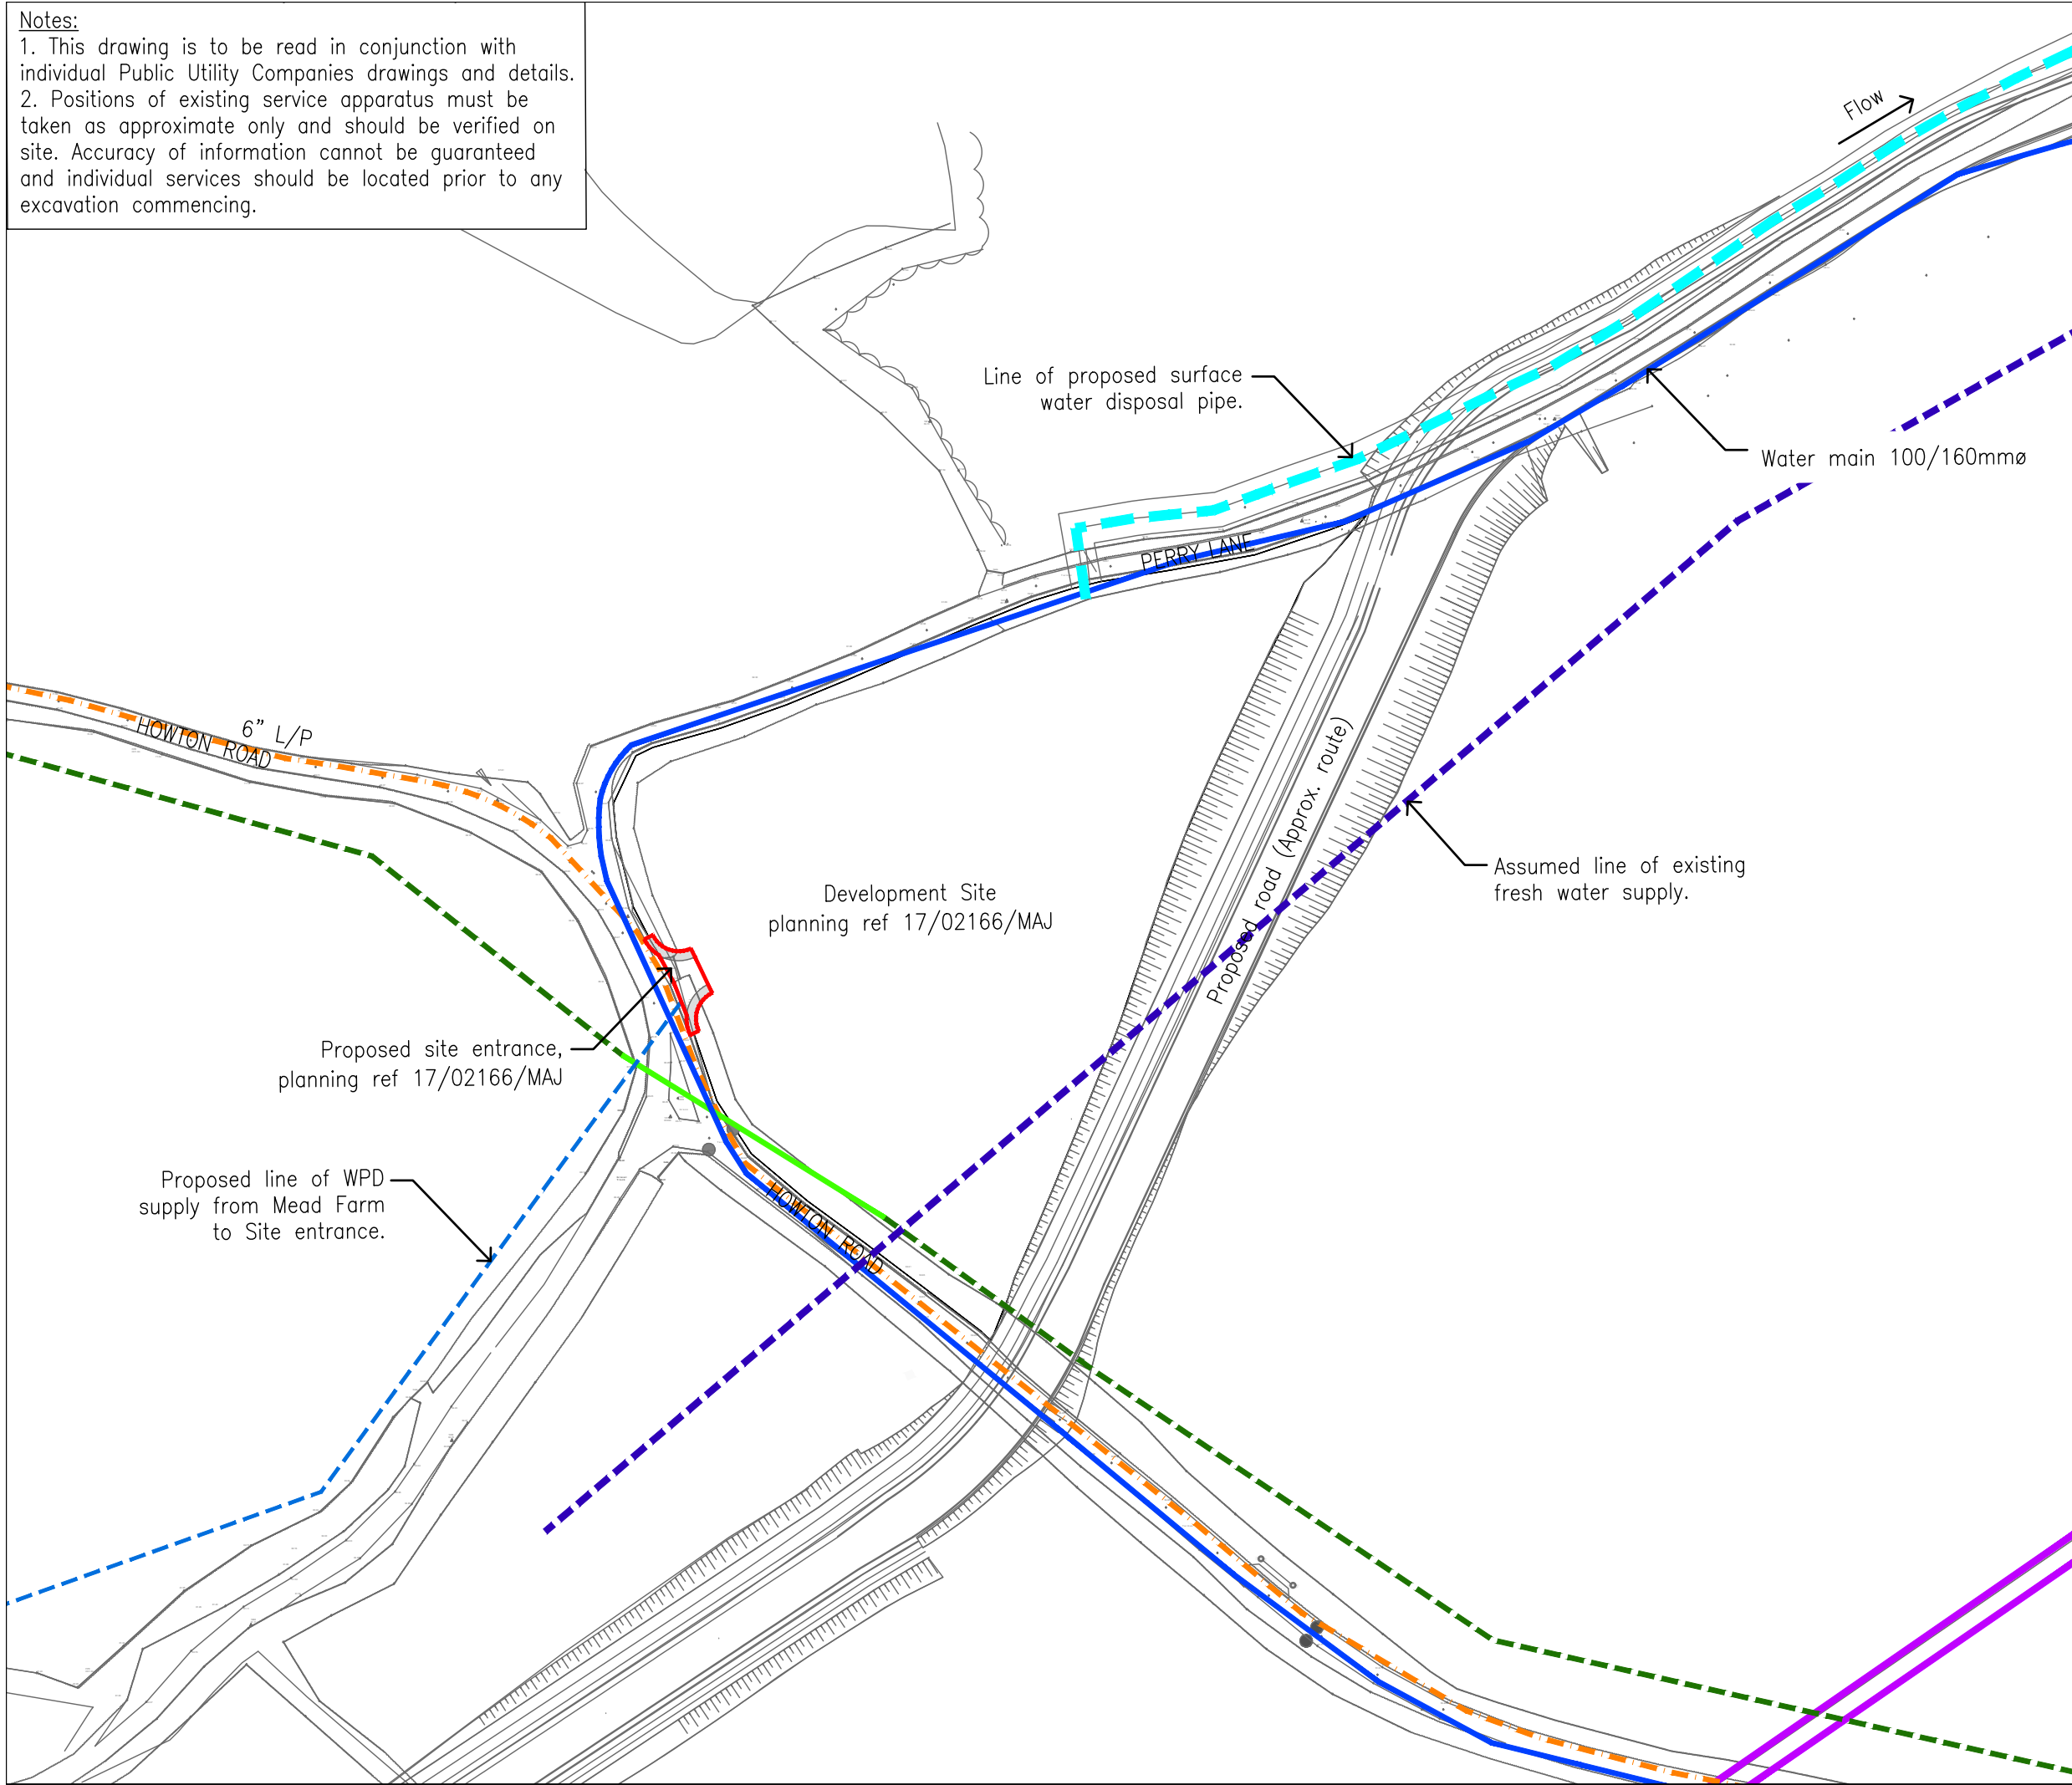

- Legend:**
- SWW – Distribution
  - WPD – HV 132kV
  - - - WPD – Proposed LV cable
  - - - WWU – Low Pressure
  - - - BT – Underground
  - BT – Overhead
  - - - Assumed line of proposed surface water disposal pipe.
  - Assumed underground surface water pipe
  - - - Assumed location of fresh water supply

All dimensions are in millimetres unless stated otherwise and only figured dimensions are to be worked from. Discrepancies should be reported immediately to the relevant person before proceeding.

Copyright Teignbridge District Council 2006. Unauthorised reproduction infringes Copyright and may lead to prosecution or civil proceedings.

This drawing may have information reproduced from Ordnance Survey material with the permission of Ordnance Survey on behalf of the controller of Her Majesty's Stationery Office (C) Crown Copyright. Unauthorised reproduction infringes Copyright and may lead to prosecution or civil proceedings. License No. 100024292 2006.

REVISIONS			
Rev.	Date	By	Details

Scheme Title.  
**HOWTON FIELD,  
 NEWTON ABBOT**

Drg. Title.  
**Services Plan**

CAD File Ref: G:\180805a.dwg

SX No. <b>8372</b>	Scheme No. <b>1808</b>	Drg No. <b>05</b>	Rev.
SCALE 1:1000 @A3			
Drawn by J.S	Approved	Date 09/19	